



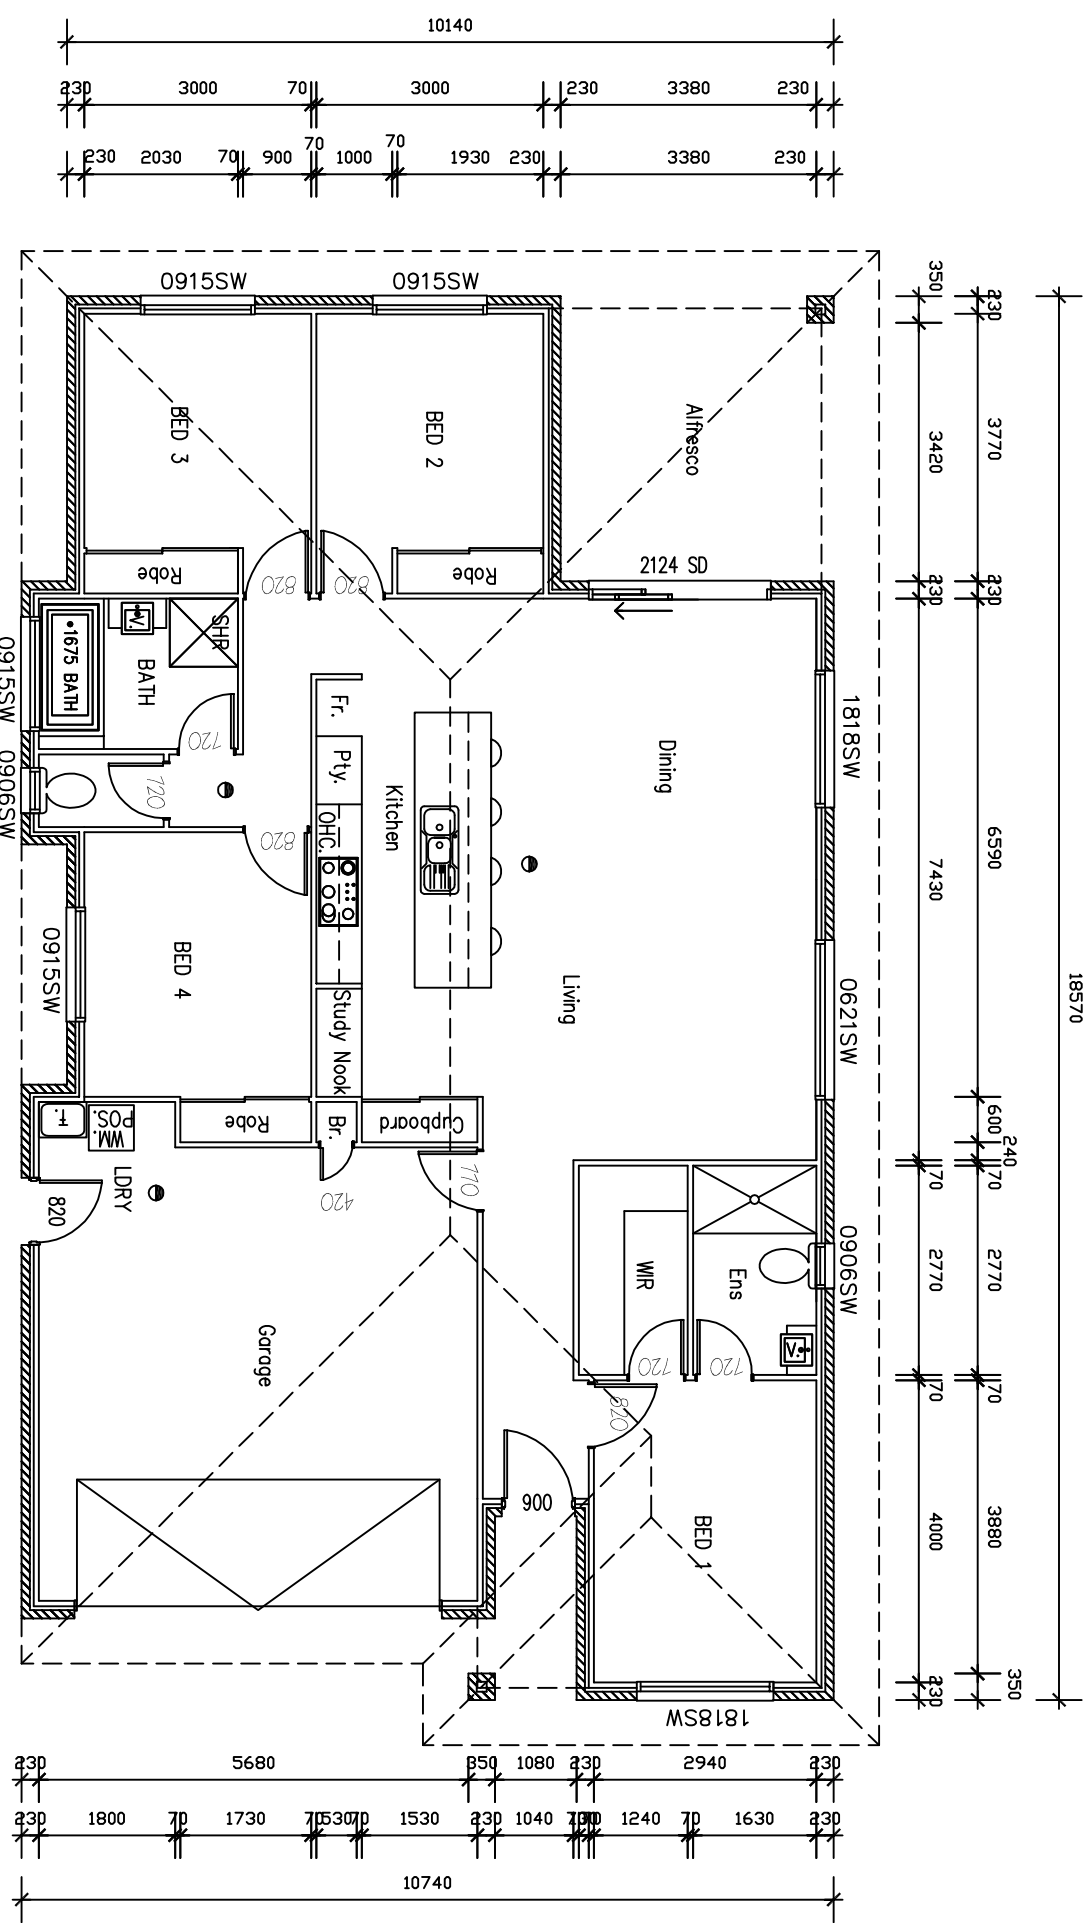

NOTE: 70MM STEEL FRAME & TRUSSES


- NOTES
- PROVIDE REMOVABLE HINGES TO W/ C DOOR.
  - DENOTES LOCATION OF SMOKE DETECTORS.

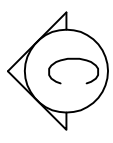

Wind Direction X :- ? req By steel frame supplier.

N3

Wind Direction Y :- ? req By steel frame supplier.

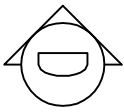

# GROUND FLOOR PLAN 1:100

Find Signed Copy

I/WE ACCEPT THAT THESE PLANS ARE FINAL WORKING DRAWINGS THAT SUPERSEDE PRELIM PLANS & I/WE HAVE CHECKED THAT ANY ALTERATIONS OR ADDITIONS ARE SHOWN. THESE PLANS ALSO FORM PART OF OUR CONTRACT BETWEEN THE PROPRIETOR & QUEENSLAND SHED MARKETS.

PROPRIETOR SIGNATURE \_\_\_\_\_ PROPRIETOR SIGNATURE \_\_\_\_\_

BUILDERS SIGNATURE \_\_\_\_\_

AREAS:

GRD FLR:	196.3 SQM	CARPORIT:	
1ST FLR LV:	SQM	PORTICO:	
OUTDOOR LV:	SQM	BALCONY:	SQM
		VERANDAH:	SQM
SUBTOTAL:	196.3 SQM	TOTAL:	196.3 SQM



281 Jacobs Well Rd, Aurukun WA 4207  
 Tel: 07 3807 4800 Fax: 07 3807 4766  
 A.C.N. 164 424 417  
 reception@queenslandshedmarkets.com  
 www.qldshedmarkets.com.au


OWNER: Burdekin 196

JOB NO: Standard	DATE: 22/02/2017
F.C.DATE:	MST VER:
PERMIT No:	DWS: N3
DRAWN: CA	CHEKED:
	SHEET: 2
	7


WINDOWS NOTE:-  
 PLEASE NOTE WINDOW SIZES ARE INDICATIVE ONLY.  
 PLEASE REFER TO WINDOW MANUFACTURERS SCHEDULE TO ASCERTAIN CORRECT OPENINGS.

© COPYRIGHT 2009 REPRODUCTION FORBIDDEN  
 Unauthorised use, reproduction or adaptation is forbidden and will be prosecuted.

NOTE: 70MM STEEL FRAME & TRUSSES

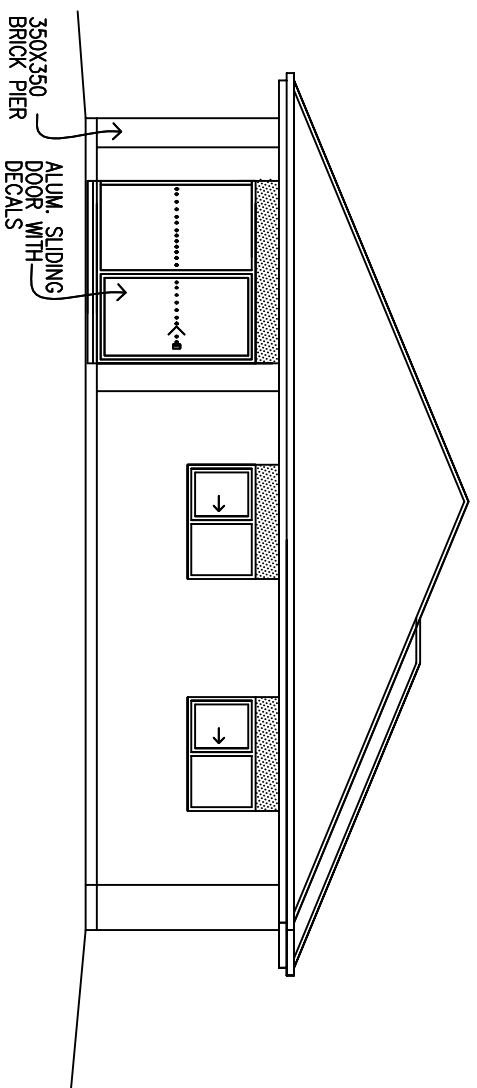

ELEVATION A

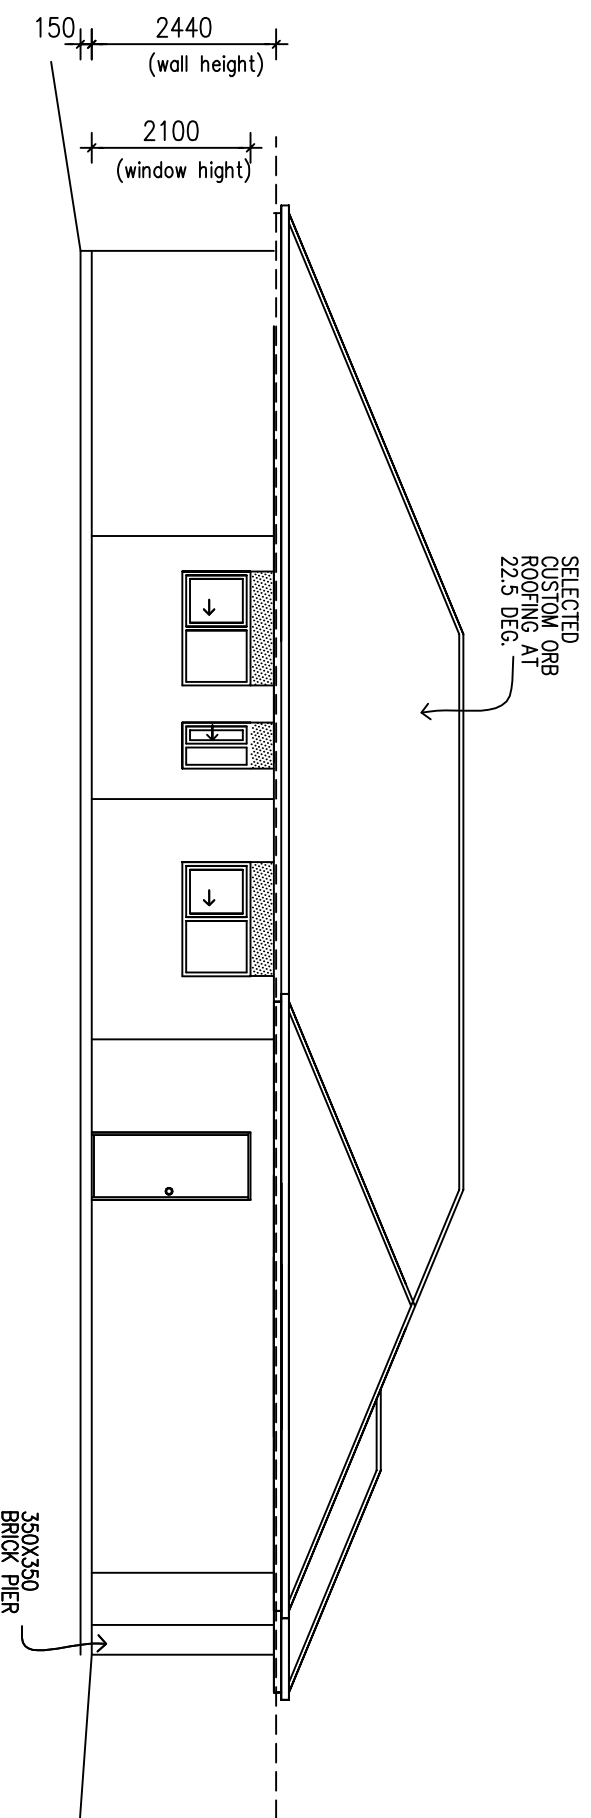

ELEVATION B

**Find Signed Copy**  
 I/WE ACCEPT THAT THESE PLANS ARE FINAL WORKING DRAWINGS THAT SUPERSEDE PRELIM PLANS & I/WE HAVE CHECKED THAT ANY ALTERATIONS OR ADDITIONS ARE SHOWN. THESE PLANS ALSO FORM PART OF OUR CONTRACT BETWEEN THE PROPRIETOR & QUEENSLAND SHED MARKETS.

PROPRIETOR SIGNATURE \_\_\_\_\_ PROPRIETOR SIGNATURE \_\_\_\_\_

BUILDERS SIGNATURE \_\_\_\_\_

DESIGN: **SPECIAL**  
 FACADE: TRADITIONAL    CEILING: 24.1  
 GARAGE:

ELEVATIONS



281 Jacobs Well Rd, Burdekin 4207  
 Tel: 07 3807 4800 Fax: 07 3807 4766  
 A.C.N. 164 424 417  
 reception@queenslandshedmarkets.com  
 www.qldshedmarkets.com.au

© COPYRIGHT 2009 REPRODUCTION FORBIDDEN  
 Unauthorised use, reproduction or depiction is forbidden and will be prosecuted.

OWNER: Burdekin 196

JOB NO: Standard    DATE: 22/02/2017


F.C.DATE: \_\_\_\_\_    MST VER: \_\_\_\_\_

PERMIT No: \_\_\_\_\_    DWS: N3


DRAWN: CA    CHECKED: \_\_\_\_\_    SHEET: 3    7

ELEVATIONS 1:100

NOTE: 70MM STEEL FRAME & TRUSSES

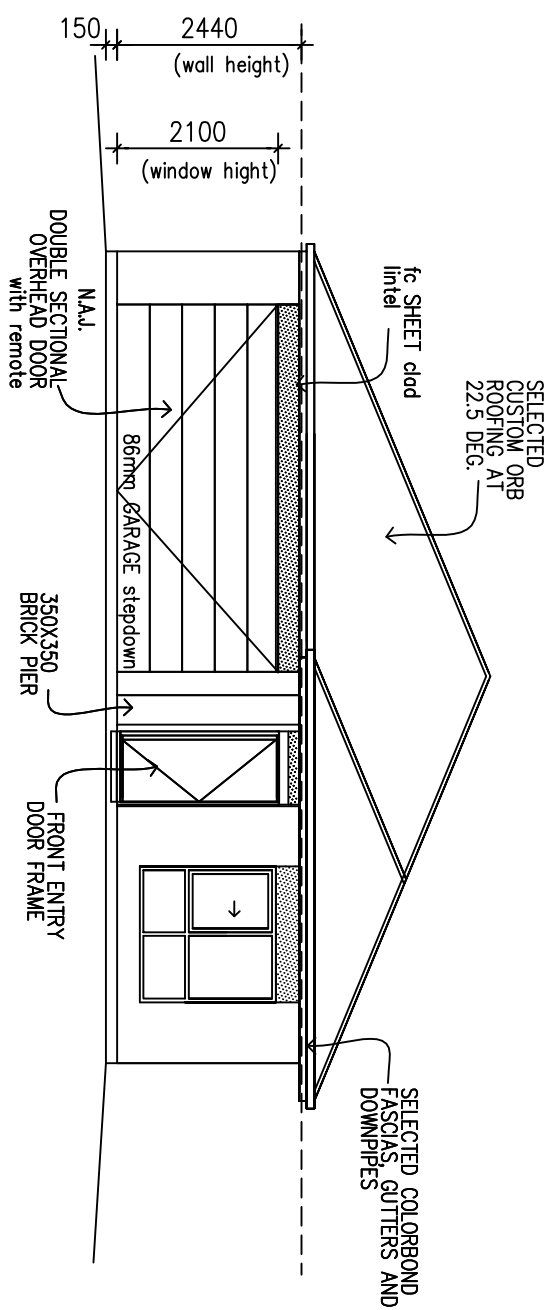

ELEVATION D

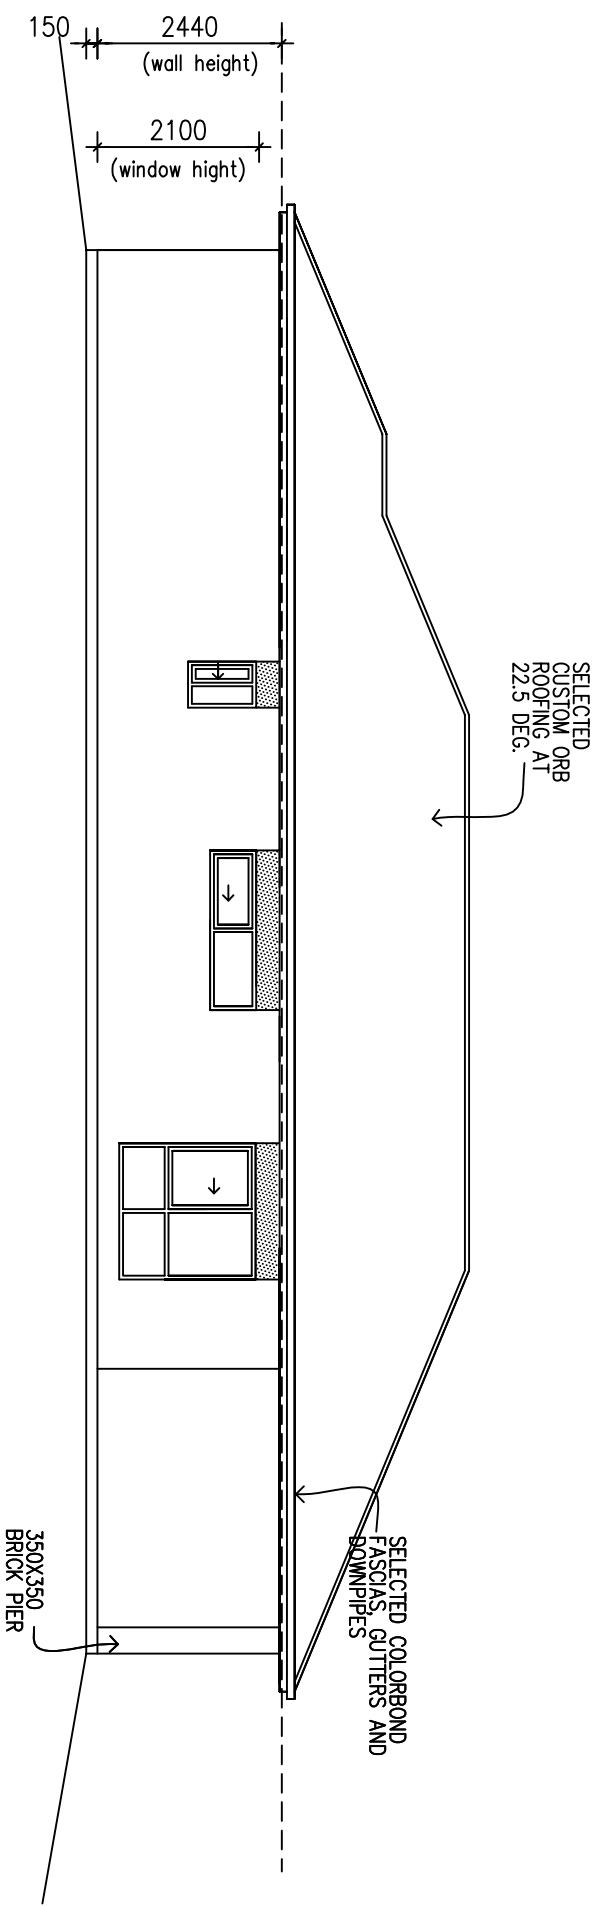

ELEVATION C

**Find Signed Copy**  
 I/WE ACCEPT THAT THESE PLANS ARE FINAL WORKING DRAWINGS THAT SUPERSEDE PRELIM PLANS & I/WE HAVE CHECKED THAT ANY ALTERATIONS OR ADDITIONS ARE SHOWN. THESE PLANS ALSO FORM PART OF OUR CONTRACT BETWEEN THE PROPRIETOR & QUEENSLAND SHED MARKETS.

DESIGN: **SPECIAL**  
 FACADE: TRADITIONAL    CEILING: 24L  
 GARAGE:



281 Jacobs Well Rd, Murrumbidgee 4207  
 Tel: 07 3807 4800 Fax: 07 3807 4766  
 A.C.N. 164 424 417  
 reception@queenslandshedmarkets.com  
 www.qldshedmarkets.com.au

OWNER: Burdekin 196

JOB NO: Standard	DATE: 22/02/2017
F.C.DATE:	MST VER:
PERMIT No:	DWS: N3
DRAWN: CA	CHEKED:
SHEET: 4	7

ELEVATIONS 1:100

PROPRIETOR SIGNATURE \_\_\_\_\_  
 PROPRIETOR SIGNATURE \_\_\_\_\_  
 BUILDERS SIGNATURE \_\_\_\_\_