





NOTE: 70MM STEEL FRAME & TRUSSES

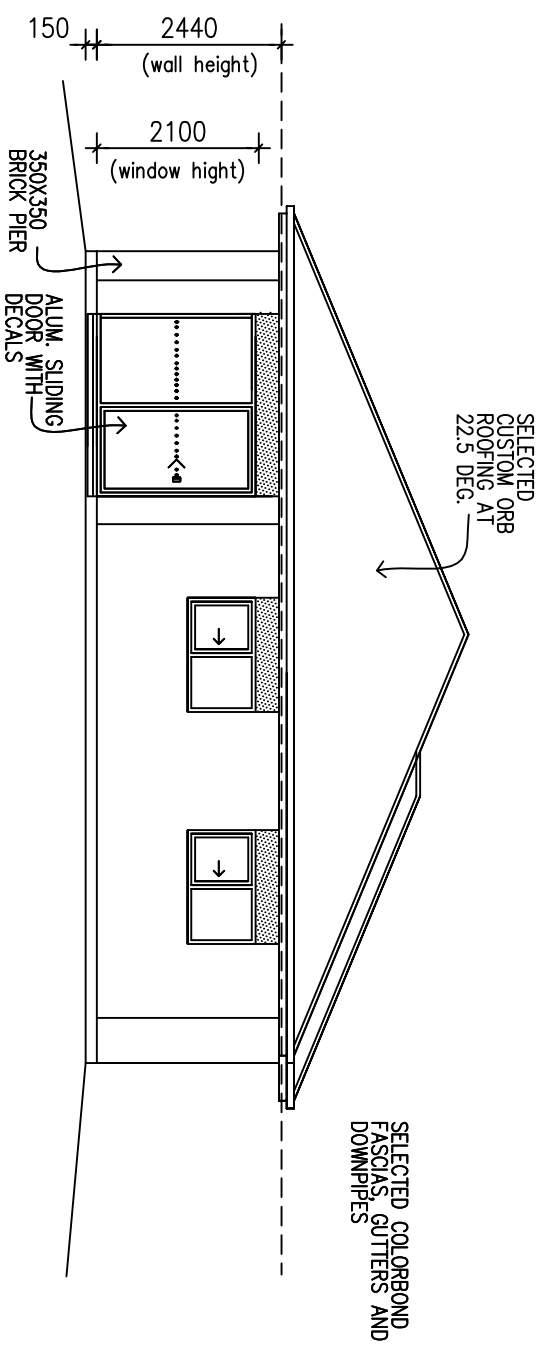

ELEVATION A

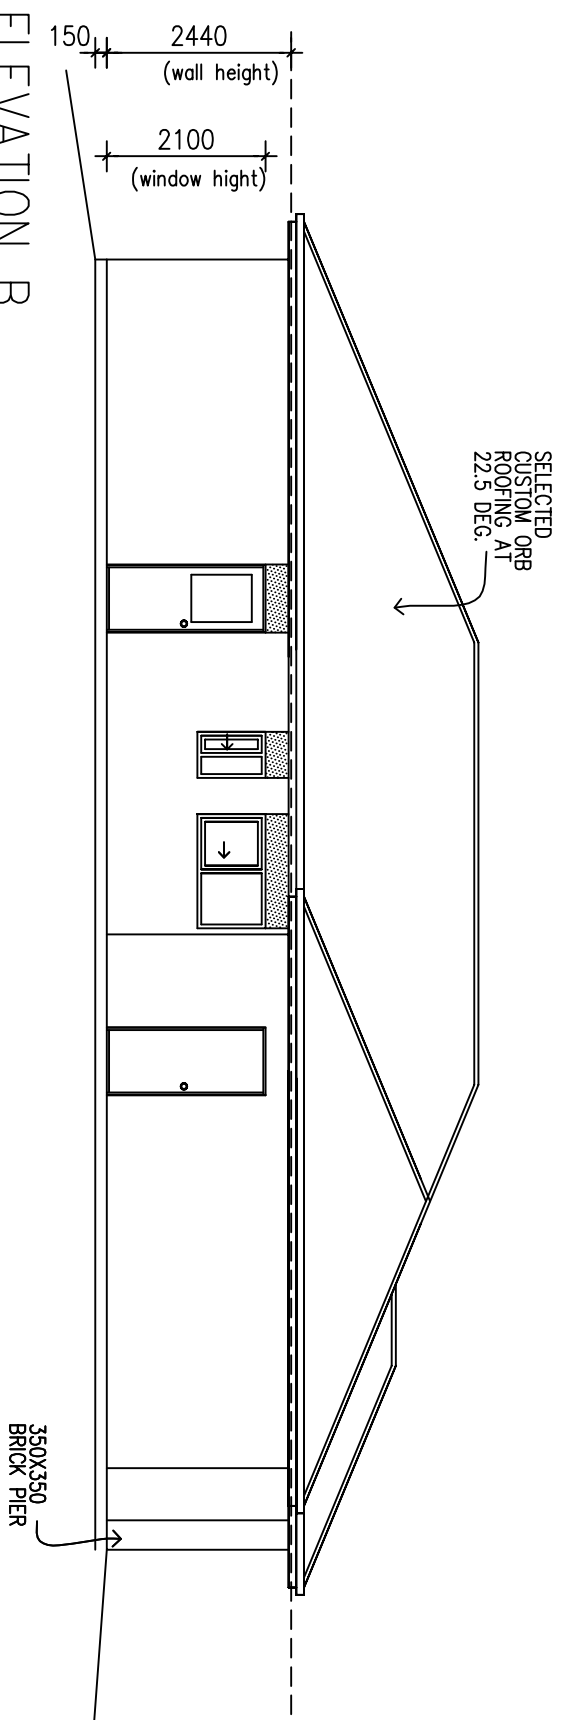

ELEVATION B

**Find Signed Copy**  
 I/WE ACCEPT THAT THESE PLANS ARE FINAL WORKING DRAWINGS THAT SUPERSEDE PRELIM PLANS & I/WE HAVE CHECKED THAT ANY ALTERATIONS OR ADDITIONS ARE SHOWN. THESE PLANS ALSO FORM PART OF OUR CONTRACT BETWEEN THE PROPRIETOR & QUEENSLAND SHED MARKETS.

PROPRIETOR SIGNATURE \_\_\_\_\_ PROPRIETOR SIGNATURE \_\_\_\_\_  
 BUILDERS SIGNATURE \_\_\_\_\_

DESIGN: **SPECIAL**  
 FACADE: TRADITIONAL CEILING: 24L  
 GARAGE:  
**ELEVATIONS**




281 Jacobs Well Rd, Australind WA 4207  
 Tel: 07 3807 4800 Fax: 07 3807 4766  
 A.C.N. 164 424 417  
 reception@queenslandshedmarkets.com  
 www.qldshedmarkets.com.au  
 © COPYRIGHT 2009 REPRODUCTION FORBIDDEN  
 Unauthorised use, reproduction or depiction is forbidden and will be prosecuted.


OWNER: Burdekin 172  
 JOB NO: Standard DATE: 26/03/2017  
 F.C.DATE: MST VER:  
 PERMIT No: DWS: N3  
 DRAWN: CA CHECKED: SHEET: 3 7

ELEVATIONS 1:100

NOTE: 70MM STEEL FRAME & TRUSSES

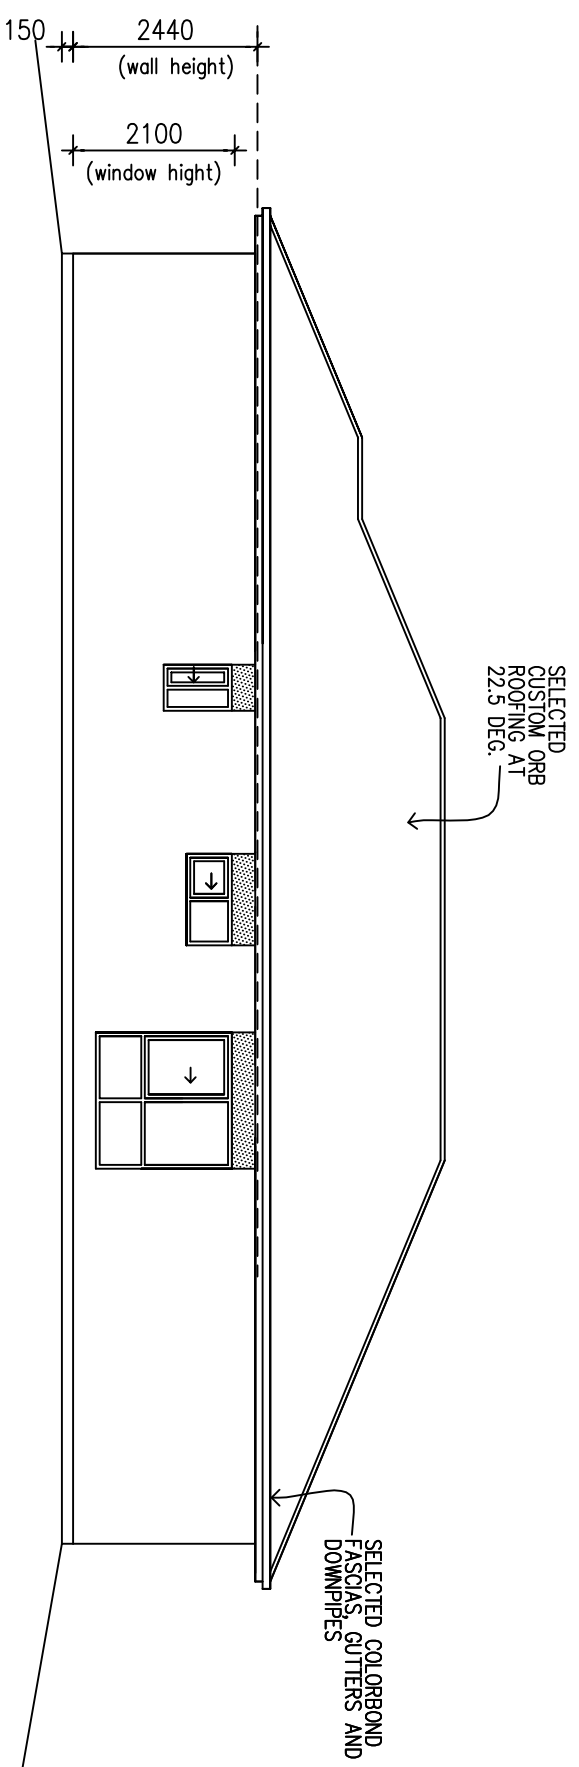


ELEVATION C

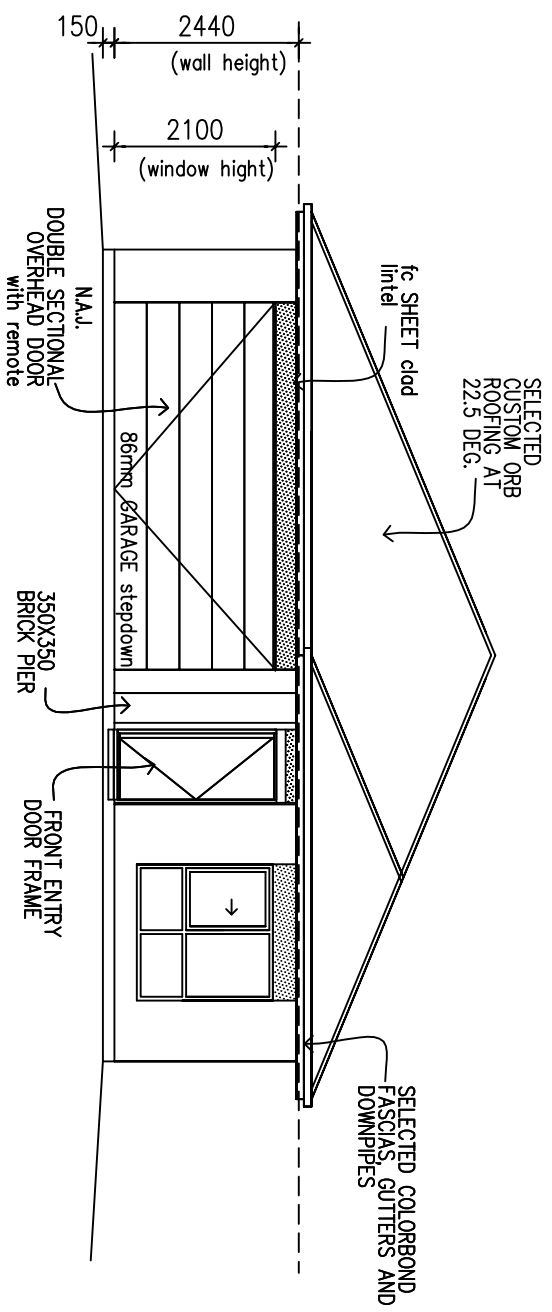

ELEVATION D

ELEVATIONS 1:100

<p><b>Find Signed Copy</b> I/WE ACCEPT THAT THESE PLANS ARE FINAL WORKING DRAWINGS THAT SUPERSEDE PRELIM PLANS &amp; I/WE HAVE CHECKED THAT ANY ALTERATIONS OR ADDITIONS ARE SHOWN. THESE PLANS ALSO FORM PART OF OUR CONTRACT BETWEEN THE PROPRIETOR &amp; QUEENSLAND SHED MARKETS.</p>		<p>DESIGN: <b>SPECIAL</b> FACADE: TRADITIONAL    CEILING: 24L GARAGE:</p>		<p>281 Jacobs Well Rd, Murrumbidgee 4207 Tel: 07 3807 4800 Fax: 07 3807 4766 A.C.N. 164 424 417 reception@queenslandshedmarkets.com www.qldshedmarkets.com.au</p> 		<p>OWNER: Burdekin 172</p>	
<p>PROPRIETOR SIGNATURE _____</p>		<p>PROPRIETOR SIGNATURE _____</p>		<p>JOB NO: Standard    DATE: 26/03/2017</p>		<p>PERMIT No: _____    DWS: N3</p>	
<p>BUILDERS SIGNATURE _____</p>		<p>ELEVATIONS</p>		<p>© COPYRIGHT 2009 REPRODUCTION FORBIDDEN Unauthorized use, reproduction or depiction is forbidden and will be prosecuted.</p>		<p>PERMIT No: _____    DWS: N3</p>	
				<p>DRAWN: CA    CHECKED: _____    SHEET: 4    7</p>			