
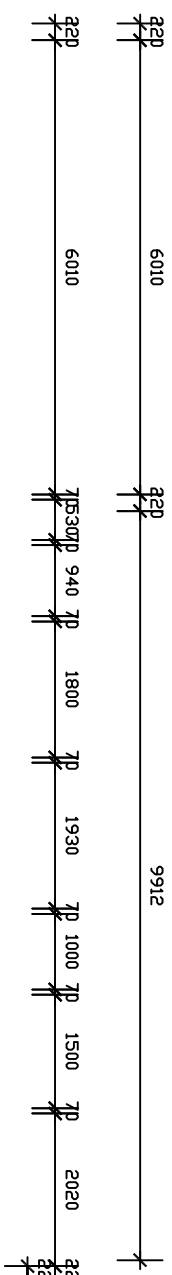




NOTE: 70MM STEEL FRAME & TRUSSES

- NOTES
 PROVIDE REMOVABLE HINGES TO W/ C DOOR.
 ● DENOTES LOCATION OF SMOKE DETECTORS.

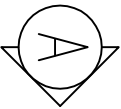

N3

Wind Direction X : - ? req By steel frame supplier.
 Wind Direction Y : - ? req By steel frame supplier.

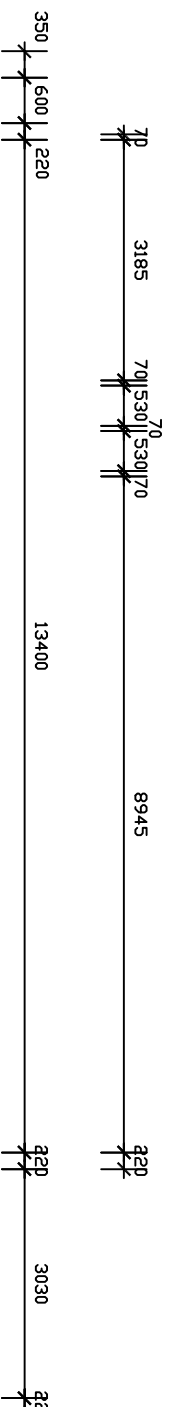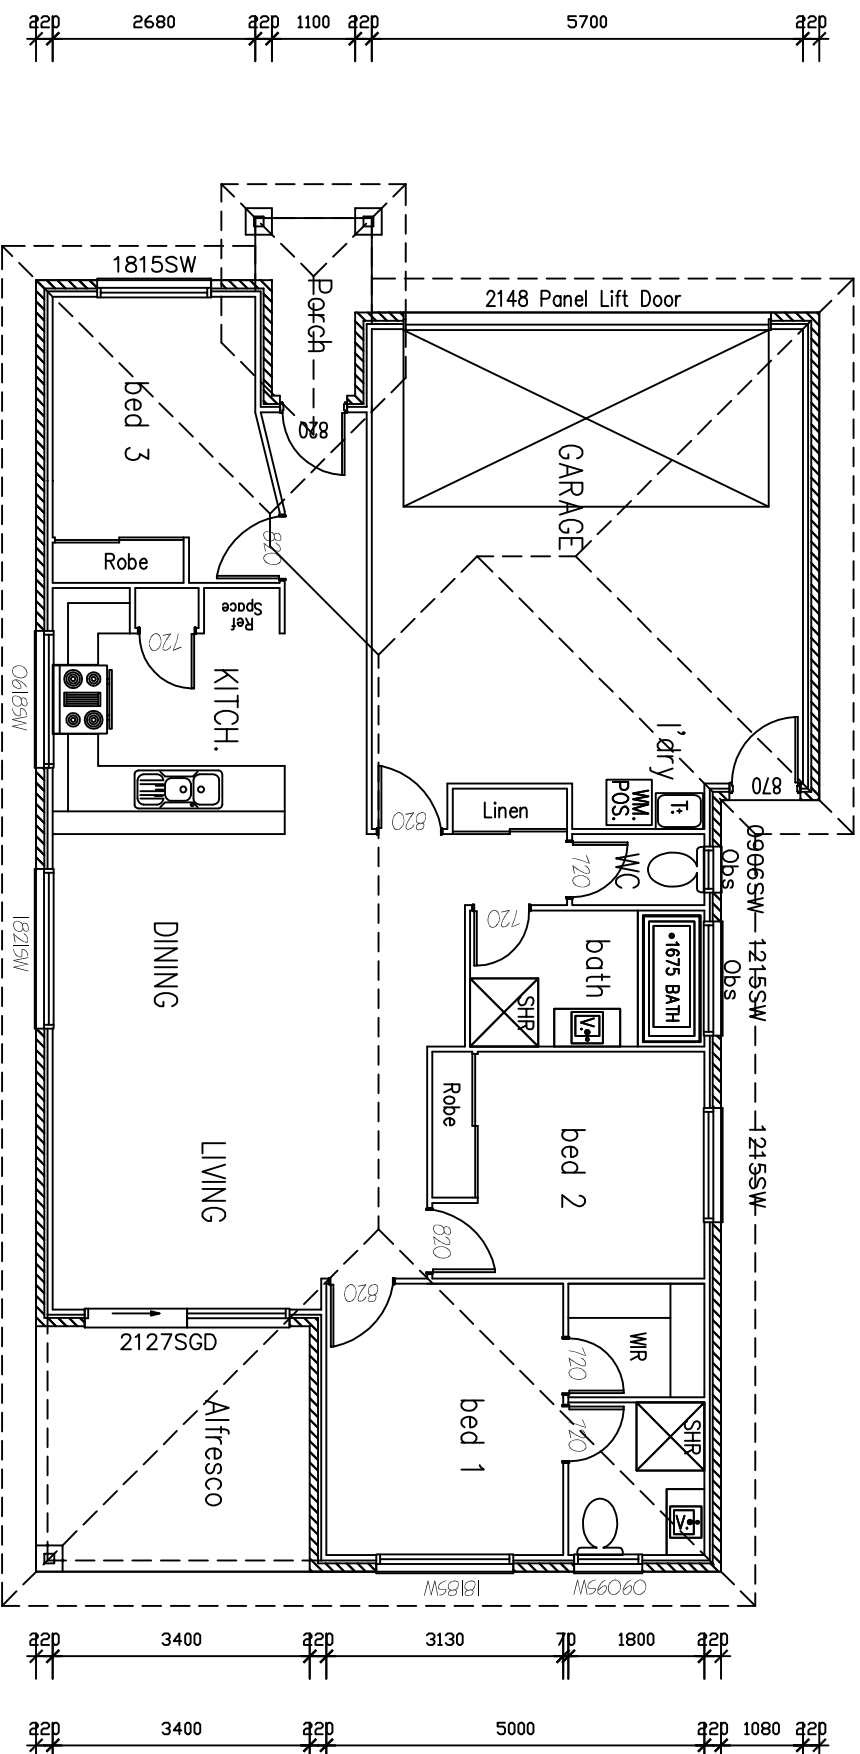

WINDOWS NOTE:-
 PLEASE NOTE WINDOW SIZES ARE INDICATIVE ONLY,
 PLEASE REFER TO WINDOW MANUFACTURERS SCHEDULE TO
 ASCERTAIN CORRECT OPENINGS.



**GROUND FLOOR
 PLAN 1:100**

Find Signed Copy	
I/WE ACCEPT THAT THESE PLANS ARE FINAL WORKING DRAWINGS THAT SUPERSEDE PRELIM PLANS & I/WE HAVE CHECKED THAT ANY ALTERATIONS OR ADDITIONS ARE SHOWN. THESE PLANS ALSO FORM PART OF OUR CONTRACT BETWEEN THE PROPRIETOR & QUEENSLAND SHED MARKETS.	
PROPRIETOR SIGNATURE	PROPRIETOR SIGNATURE
PROPRIETOR SIGNATURE	PROPRIETOR SIGNATURE
BUILDERS SIGNATURE	
AREAS:	
GRD FLR: 164 SQM	CARPORT:
1ST FLR LV: SQM	PORTICO:
OUTDOOR LV: SQM	BALCONY: SQM
	VERANDAH: SQM
SUBTOTAL: 164 SQM	TOTAL: 164 SQM




281 Jacobs Well Wy, Australia 4207
 Tel: 07 3807 4800 Fax: 07 3807 4766
 A.C.N. 164 424 417
 reception@queenslandshedmarkets.com
 www.qldshedmarkets.com.au


OWNER: Finke 164	
JOB NO: Standard	DATE: 22/02/2017
F.C.DATE:	MST VER:
PERMIT No:	DWS: N3
DRAWN: CA	CHEKED:
SHEET: 2	7

© COPYRIGHT 2009 REPRODUCTION FORBIDDEN
 Unauthorised use, reproduction or adaptation is forbidden and will be prosecuted.


NOTE: 70MM STEEL FRAME & TRUSSES

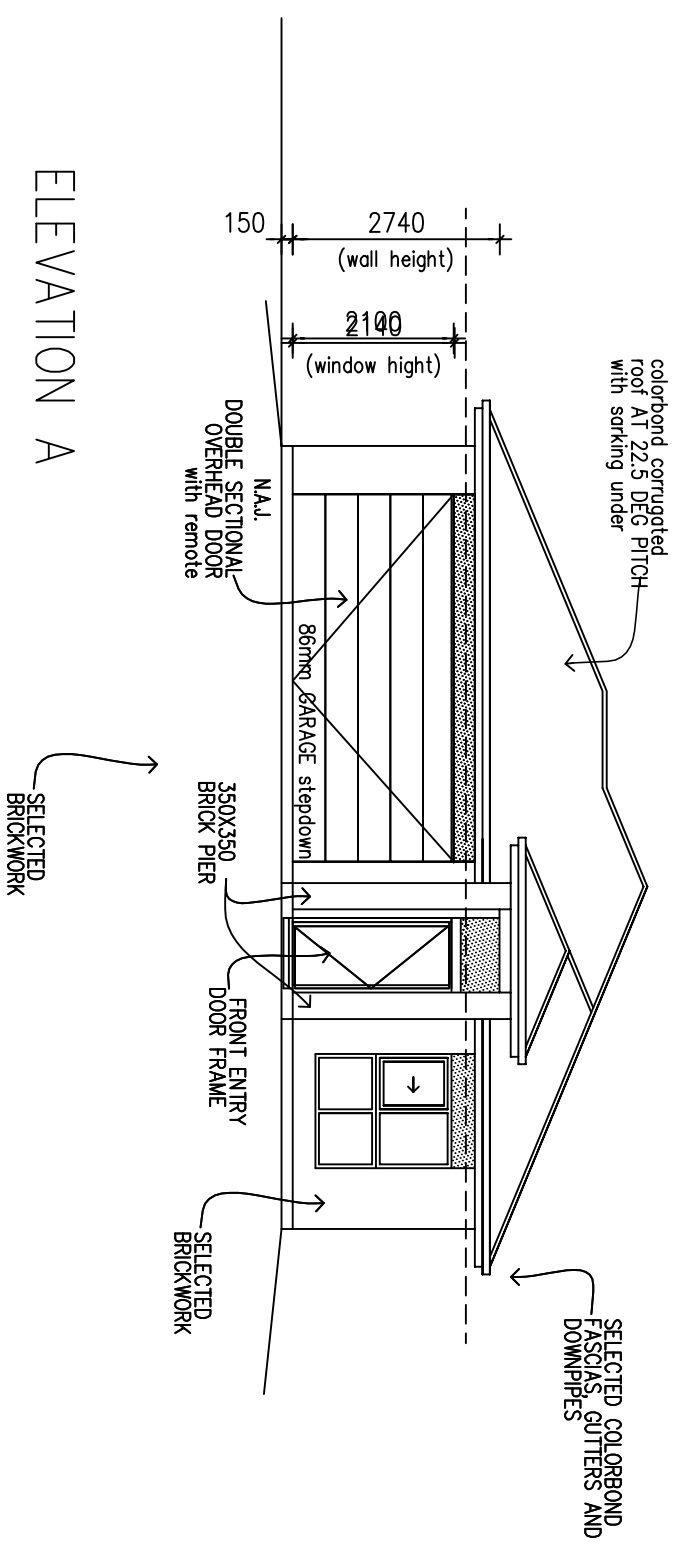

ELEVATION A


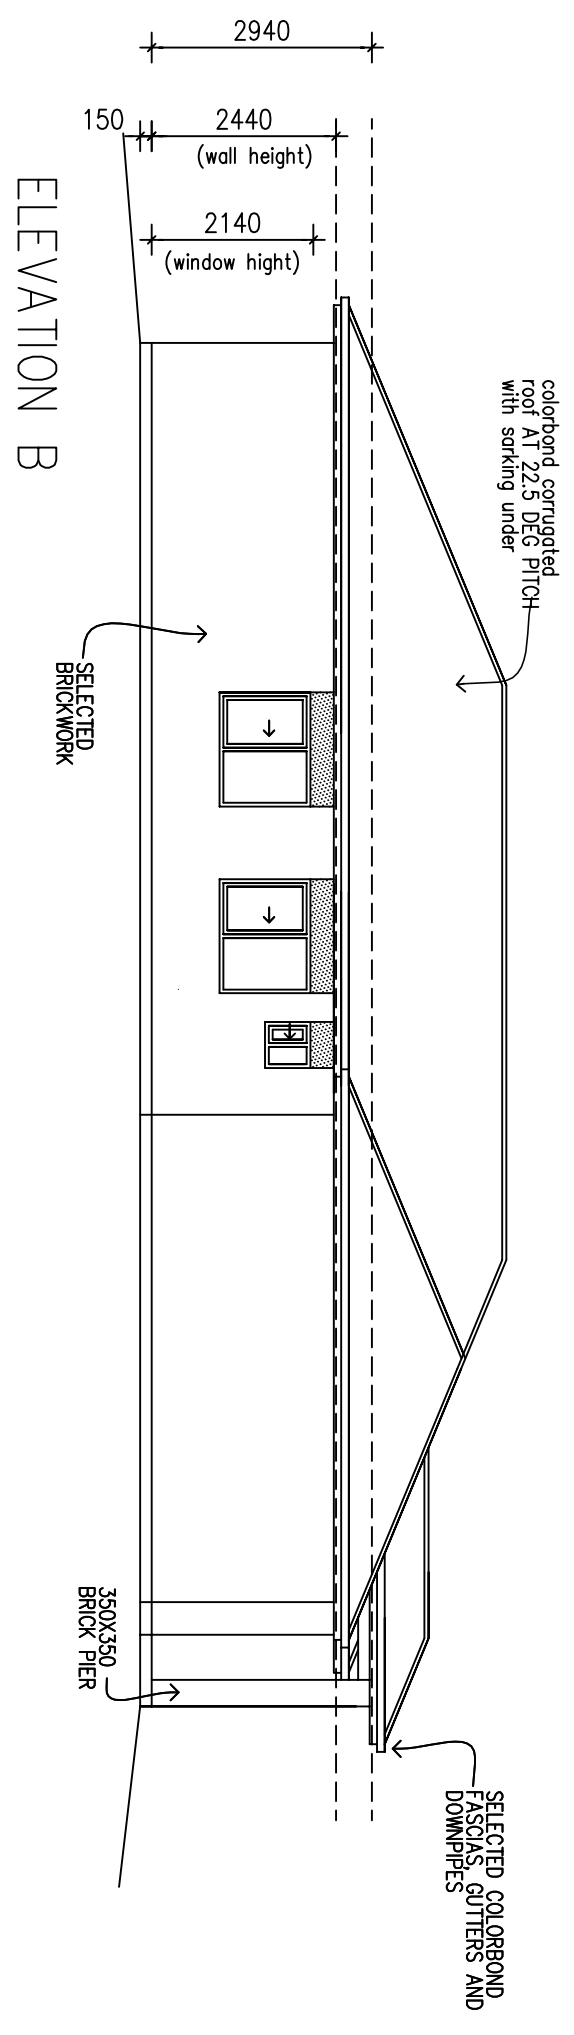


ELEVATION B

<p>Final Signed Copy I/WE ACCEPT THAT THESE PLANS ARE FINAL WORKING DRAWINGS THAT SUPERSEDE PRELIM PLANS & I/WE HAVE CHECKED THAT ANY ALTERATIONS OR ADDITIONS ARE SHOWN. THESE PLANS ALSO FORM PART OF OUR CONTRACT BETWEEN THE PROPRIETOR & QUEENSLAND SHED MARKETS.</p>		<p>DESIGN: SPECIAL FACADE: TRADITIONAL CEILING: 24L GARAGE:</p>		 <p>281 Jacobs Well Rd, Murrumbidgee 4207 Tel: 07 3807 4800 Fax: 07 3807 4766 A.C.N. 164 424 417 reception@queenslandshedmarkets.com www.qldshedmarkets.com.au</p>	<p>OWNER: Finke 164</p>	
<p>PROPRIETOR SIGNATURE _____ PROPRIETOR SIGNATURE _____ BUILDERS SIGNATURE _____</p>		<p>ELEVATIONS</p>			<p>JOB NO: Standard DATE: 22/02/2017 F.C.DATE: _____ MST VER: _____ PERMIT No: _____ DWS: N3 DRAWN: CA CHECKED: _____ SHEET: 3 7</p>	

ELEVATIONS 1:100

NOTE: 70MM STEEL FRAME & TRUSSES

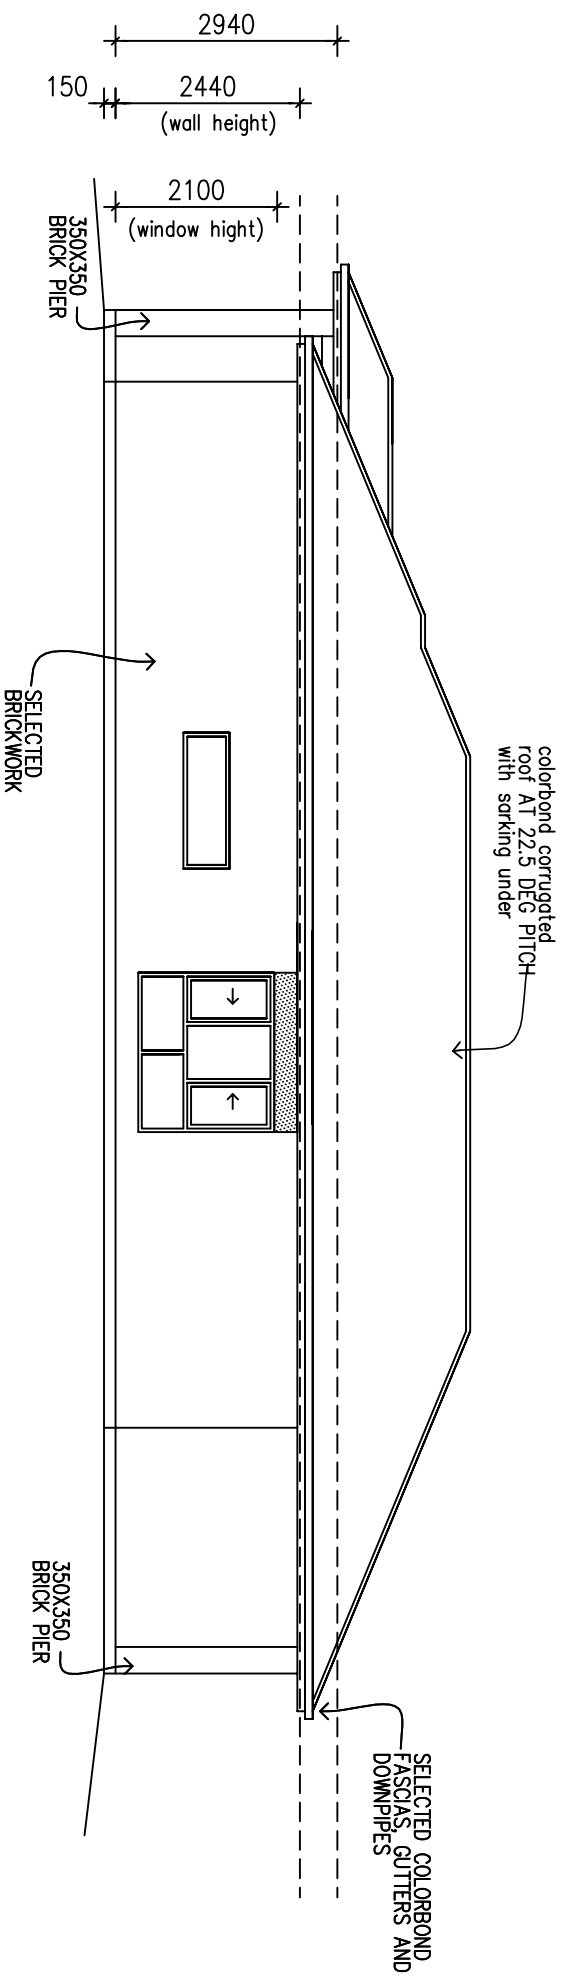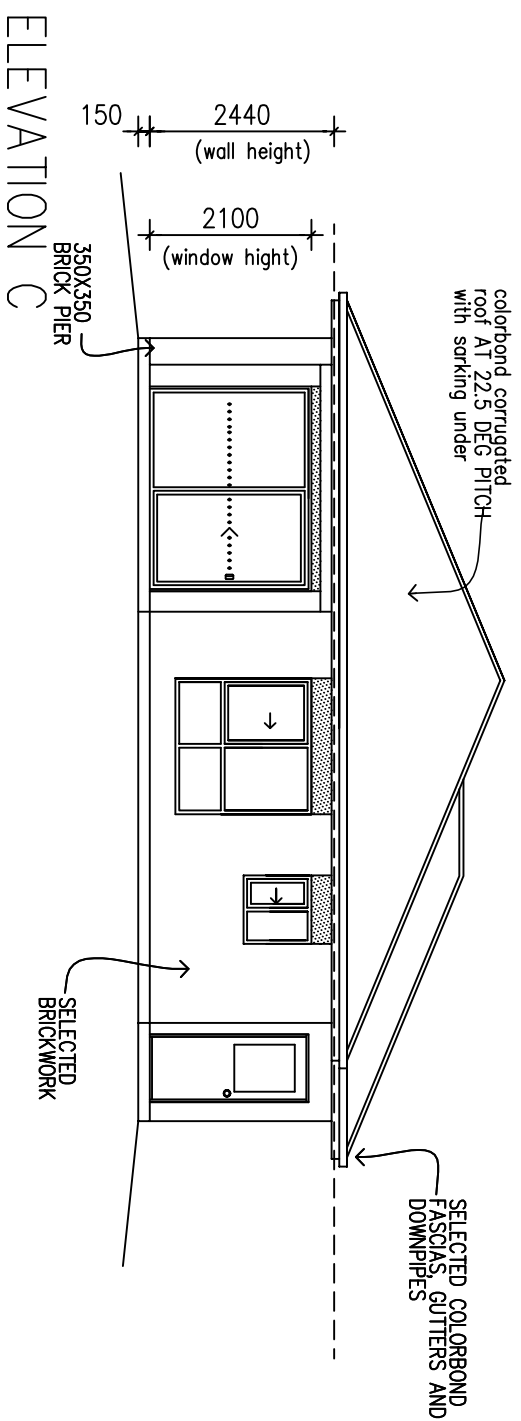

Find Signed Copy
I/WE ACCEPT THAT THESE PLANS ARE FINAL WORKING DRAWINGS THAT SUPERSEDE PRELIM PLANS & I/WE HAVE CHECKED THAT ANY ALTERATIONS OR ADDITIONS ARE SHOWN. THESE PLANS ALSO FORM PART OF OUR CONTRACT BETWEEN THE PROPRIETOR & QUEENSLAND SHED MARKETS.

PROPRIETOR SIGNATURE _____ PROPRIETOR SIGNATURE _____

BUILDERS SIGNATURE _____

DESIGN: SPECIAL
FACADE: TRADITIONAL CEILING: 24.1
GARAGE:

ELEVATIONS



281 Jacobs Well Rd, Australind WA 4207
Tel: 07 3807 4800 Fax: 07 3807 4766
A.C.N. 164 424 417
reception@queenslandshedmarkets.com
www.qldshedmarkets.com.au

© COPYRIGHT 2009 REPRODUCTION FORBIDDEN
Unauthorized use, reproduction or depiction is forbidden and will be prosecuted.

OWNER: Finke 164

JOB NO: Standard DATE: 22/02/2017

F.C.DATE: _____ MST VER: _____

PERMIT No: _____ DWS: N3

DRAWN: CA _____ CHECKED: _____ SHEET: 4 7

ELEVATIONS 1:100