

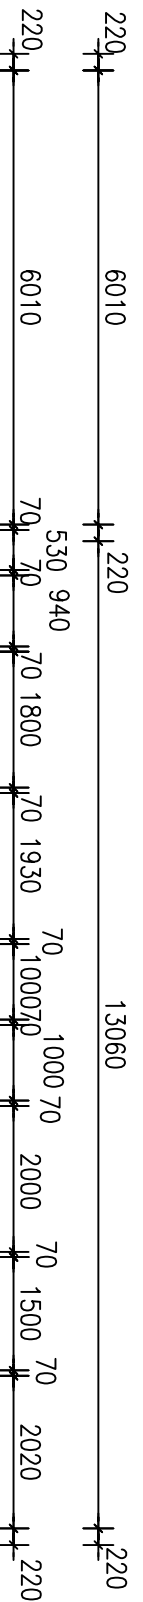
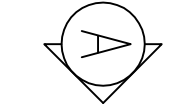


**NOTE: 70MM STEEL FRAME & TRUSSES**

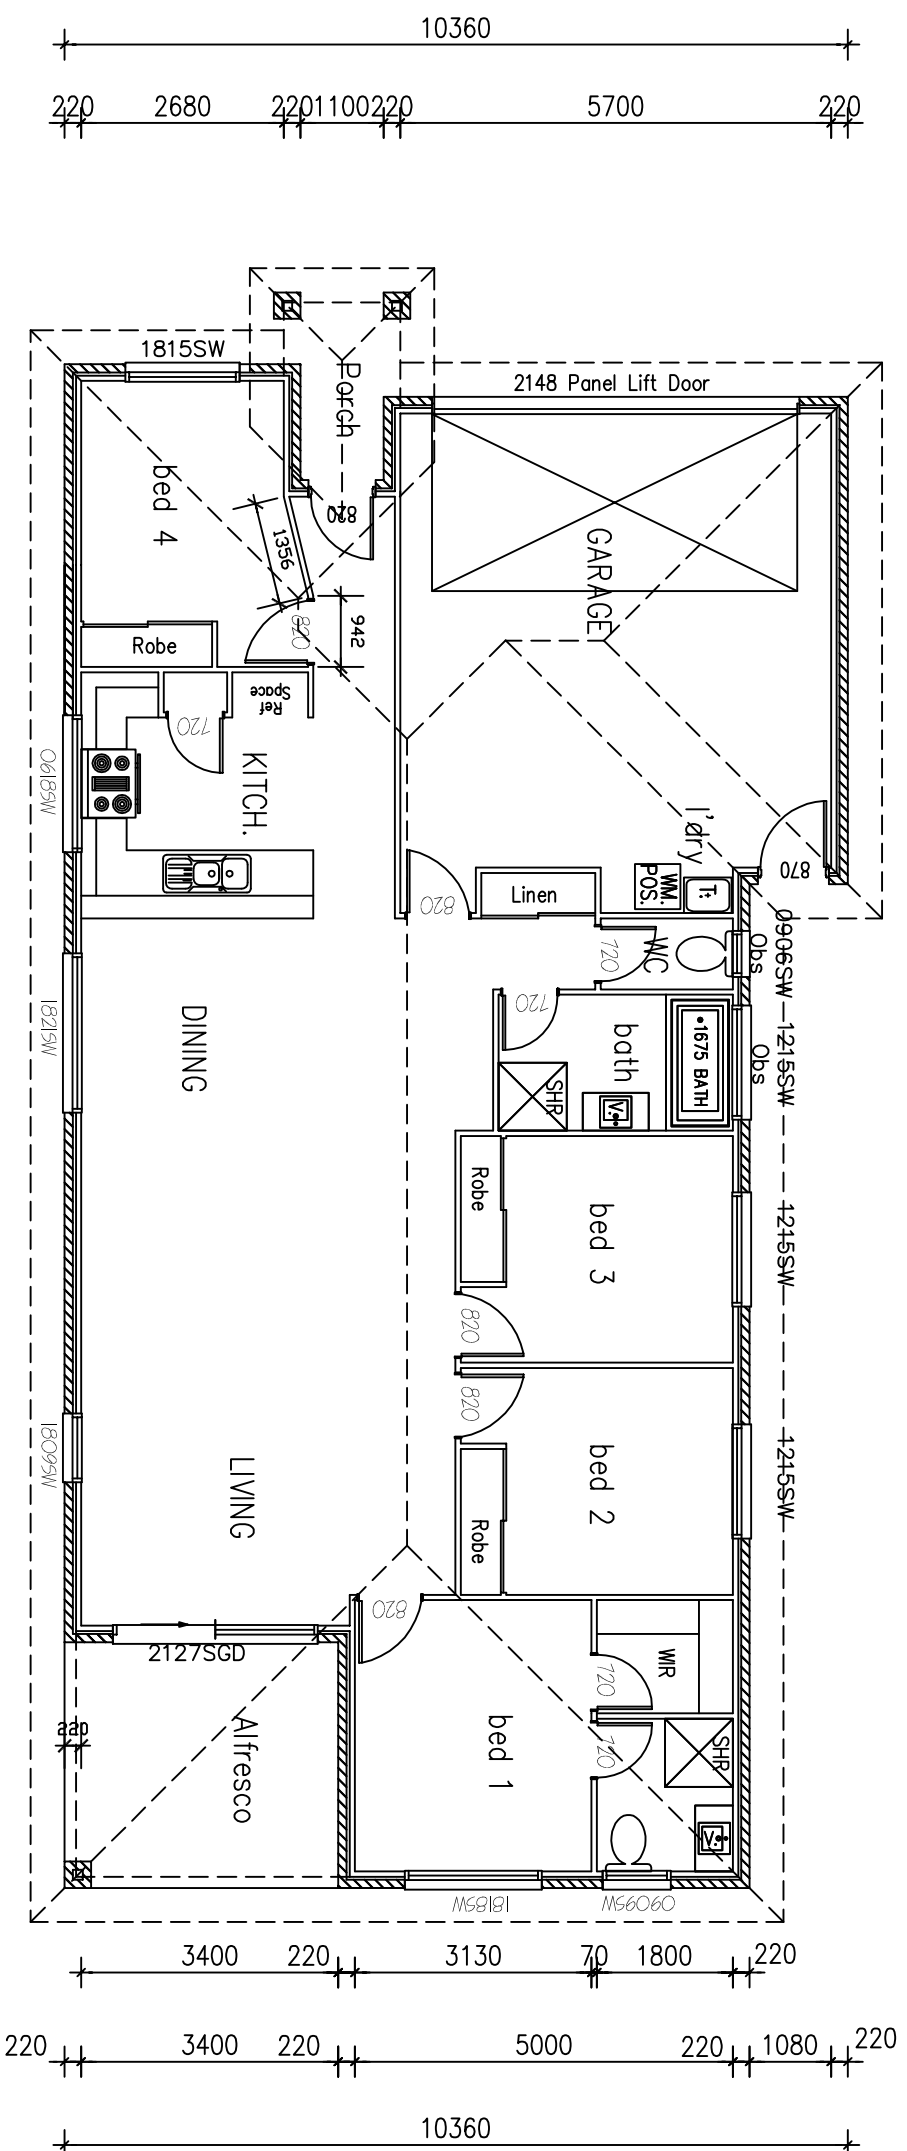



**NOTES**  
 PROVIDE REMOVABLE HINGES TO W/ C DOOR.  
 ● DENOTES LOCATION OF SMOKE DETECTORS.

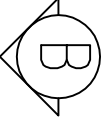

Wind Direction X :- ? req By steel frame supplier.


N3

Wind Direction Y :- ? req By steel frame supplier.

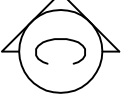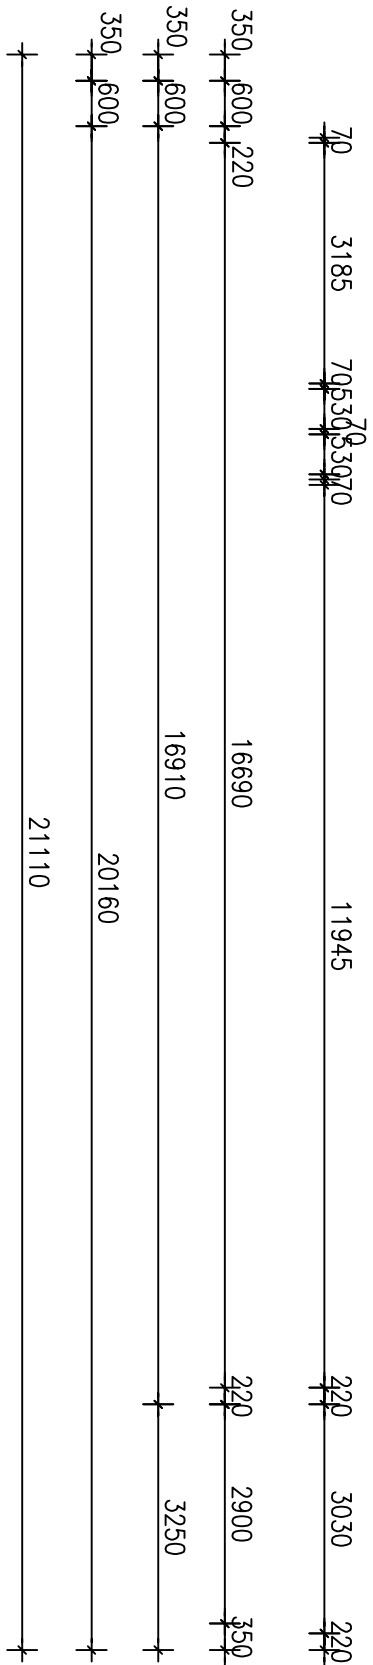

**WINDOWS NOTE:-**  
 PLEASE NOTE WINDOW SIZES ARE INDICATIVE ONLY.  
 PLEASE REFER TO WINDOW MANUFACTURERS SCHEDULE TO  
 ASCERTAIN CORRECT OPENINGS.

**GROUND FLOOR  
 PLAN 1:100**

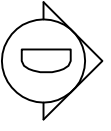

**Final Signed Copy**

I/WE ACCEPT THAT THESE PLANS ARE FINAL WORKING DRAWINGS  
 THAT SUPERSEDE PRELIM PLANS & I/WE HAVE CHECKED THAT  
 ANY ALTERATIONS OR ADDITIONS ARE SHOWN.  
 THESE PLANS ALSO FORM PART OF OUR CONTRACT BETWEEN THE  
 PROPRIETOR & QUEENSLAND SHED MARKETS.

\_\_\_\_\_  
 PROPRIETOR SIGNATURE      PROPRIETOR SIGNATURE  
 \_\_\_\_\_  
 BUILDERS SIGNATURE

**AREAS:**

GRD FLR:	164 SQM	CARPORI:	
1ST FLR LIV:	SQM	PORTICO:	
OUTDOOR LIV:	SQM	BALCONY:	SQM
		VERANDAH:	SQM
SUBTOTAL:	164 SQM	TOTAL:	164 SQM




281 Jacobs Well rd, Australind WA 4207  
 Tel: 07 3807 4800 Fax: 07 3807 4766  
 A.C.N. 164 424 417  
 reception@queenslandshedmarkets.com  
 www.qldshedmarkets.com.au

© COPYRIGHT 2009 REPRODUCTION FORBIDDEN  
 Unauthorised use, reproduction or adaptation is forbidden and will be prosecuted.


**OWNER: Finke 190**

JOB NO: Standard	DATE: 29/03/2017
F.C.DATE:	MST VER:
PERMIT No:	DWS: N3
DRAWN: CA	CHEKED:
	SHEET: 2 7

NOTE: 70MM STEEL FRAME & TRUSSES

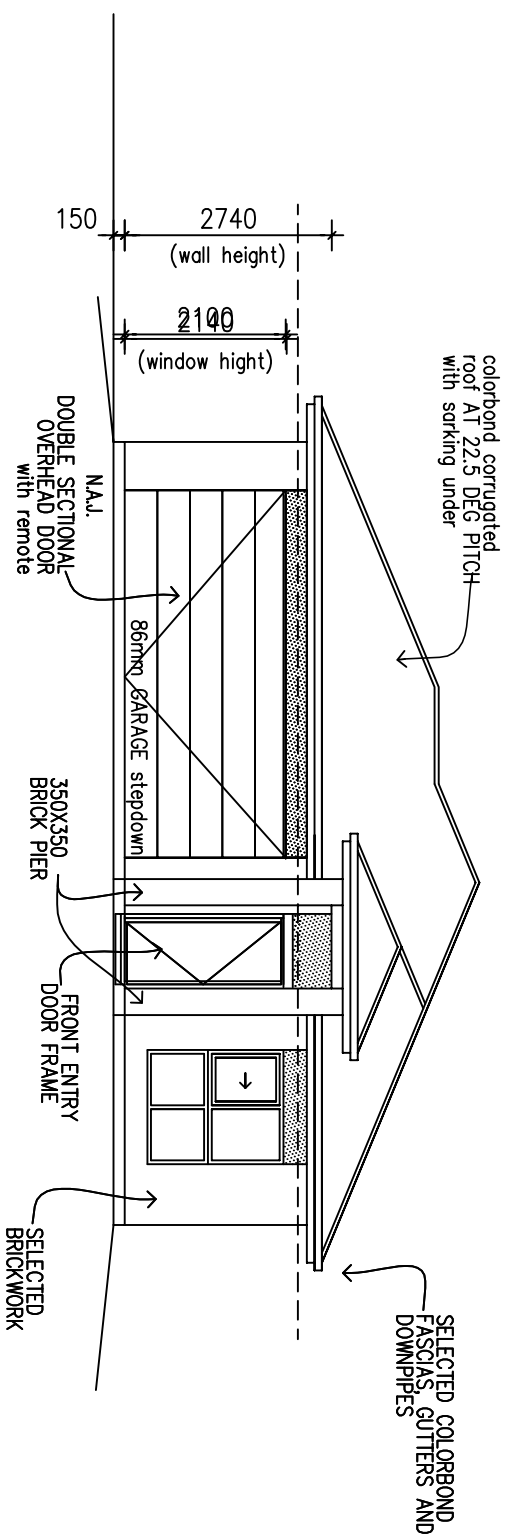

ELEVATION A

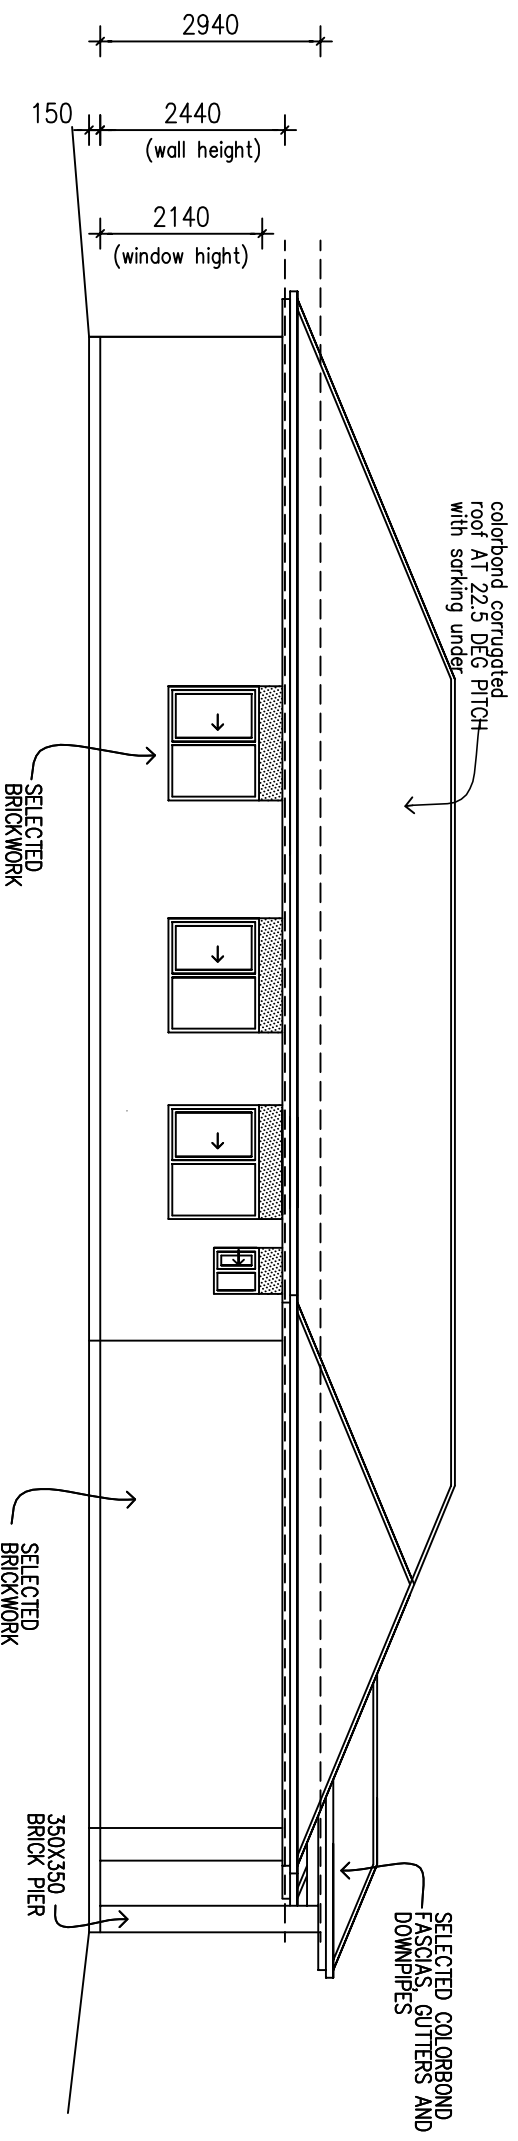

ELEVATION B

**Final Signed Copy**  
 I/WE ACCEPT THAT THESE PLANS ARE FINAL WORKING DRAWINGS THAT SUPERSEDE PRELIM PLANS & I/WE HAVE CHECKED THAT ANY ALTERATIONS OR ADDITIONS ARE SHOWN. THESE PLANS ALSO FORM PART OF OUR CONTRACT BETWEEN THE PROPRIETOR & QUEENSLAND SHED MARKETS.  
 PROPRIETOR SIGNATURE \_\_\_\_\_ PROPRIETOR SIGNATURE \_\_\_\_\_  
 BUILDERS SIGNATURE \_\_\_\_\_

DESIGN: **SPECIAL**  
 FACADE: TRADITIONAL CEILING: 24L  
 GARAGE:


ELEVATIONS

**QUEENSLAND SHED MARKETS**  
 281 Jacobs Well Rd, Australind WA 4207  
 Tel: 07 3807 4800 Fax: 07 3807 4766  
 reception@queenslandshedmarkets.com  
 www.qldshedmarkets.com.au  
 © COPYRIGHT 2009 REPRODUCTION FORBIDDEN  
 Unauthorised use, reproduction or adaptation is forbidden and will be prosecuted.


OWNER: Finke 190	
JOB NO: Standard	DATE: 29/03/2017
F.C.DATE:	MST VER:
PERMIT No:	DWS: N3
DRAWN: CA	CHEKED: SHEET: 3
	7

ELEVATIONS 1:100

NOTE: 70MM STEEL FRAME & TRUSSES

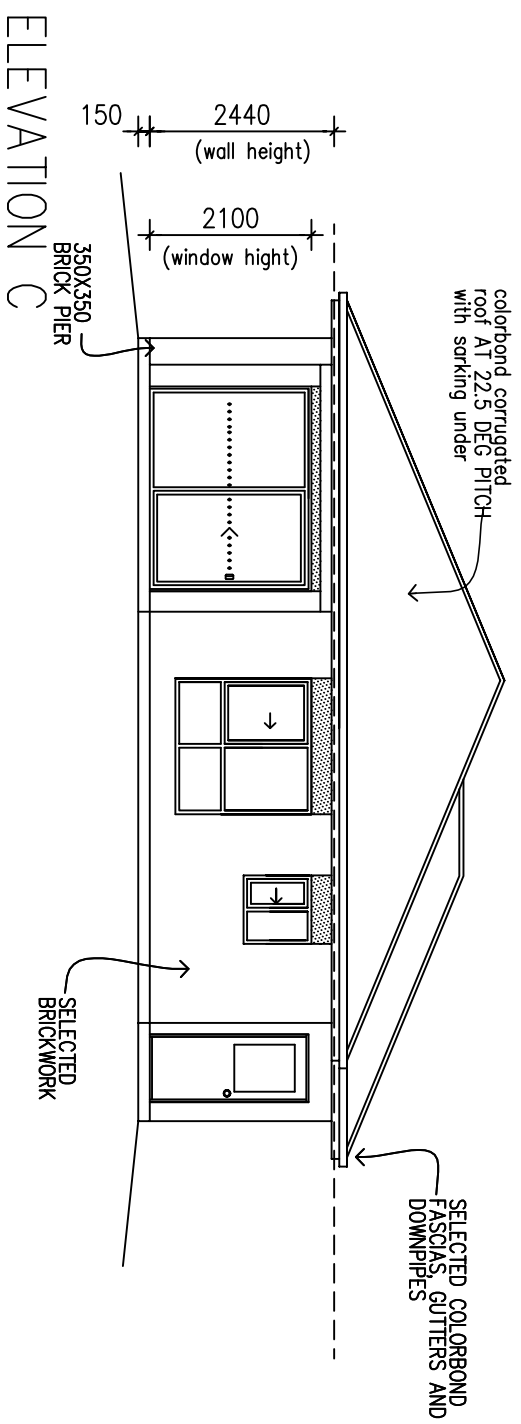

ELEVATION C

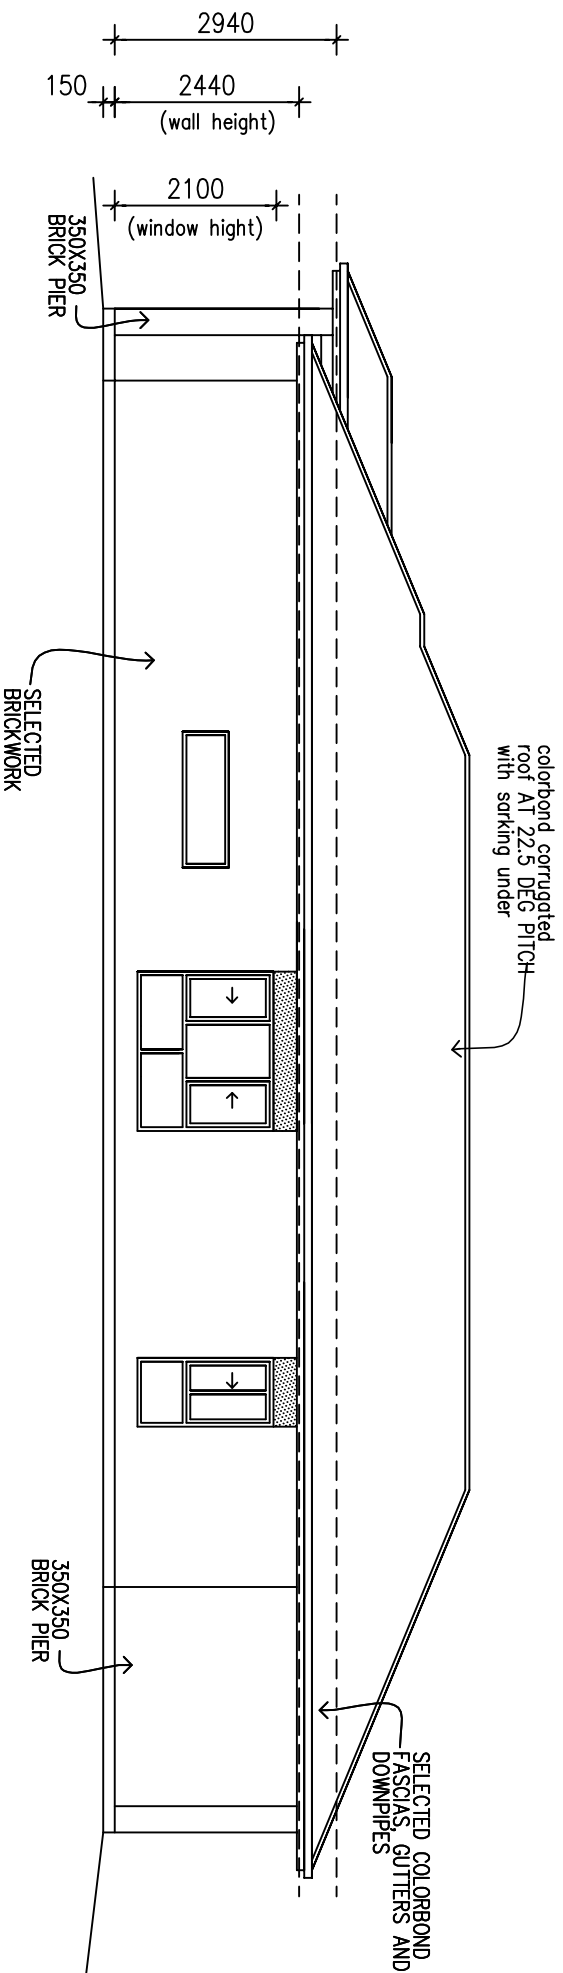

ELEVATION D

**Final Signed Copy**  
 I/WE ACCEPT THAT THESE PLANS ARE FINAL WORKING DRAWINGS THAT SUPERSEDE PRELIM PLANS & I/WE HAVE CHECKED THAT ANY ALTERATIONS OR ADDITIONS ARE SHOWN. THESE PLANS ALSO FORM PART OF OUR CONTRACT BETWEEN THE PROPRIETOR & QUEENSLAND SHED MARKETS.

DESIGN: **SPECIAL**  
 FACADE: TRADITIONAL    CEILING: 24.1  
 GARAGE:

281 Jacobs Well Rd, Auburn NSW 4207  
 Tel: 07 3807 4800 Fax: 07 3807 4766  
 A.C.N. 164 424 417  
 reception@queenslandshedmarkets.com  
 www.qldshedmarkets.com.au

OWNER: Finke 190

JOB NO: Standard	DATE: 29/03/2017
F.C.DATE:	MST VER:
PERMIT No:	DWS: N3
DRAWN: CA	CHEKED:
SHEET: 4	7

PROPRIETOR SIGNATURE \_\_\_\_\_ PROPRIETOR SIGNATURE \_\_\_\_\_  
 BUILDERS SIGNATURE \_\_\_\_\_

ELEVATIONS

© COPYRIGHT 2009 REPRODUCTION FORBIDDEN  
 Unauthorised use, reproduction or depiction is forbidden and will be prosecuted.

OWNER: Finke 190